


BY PASS SYSTEM

(PRINCIPE SCHEMA)

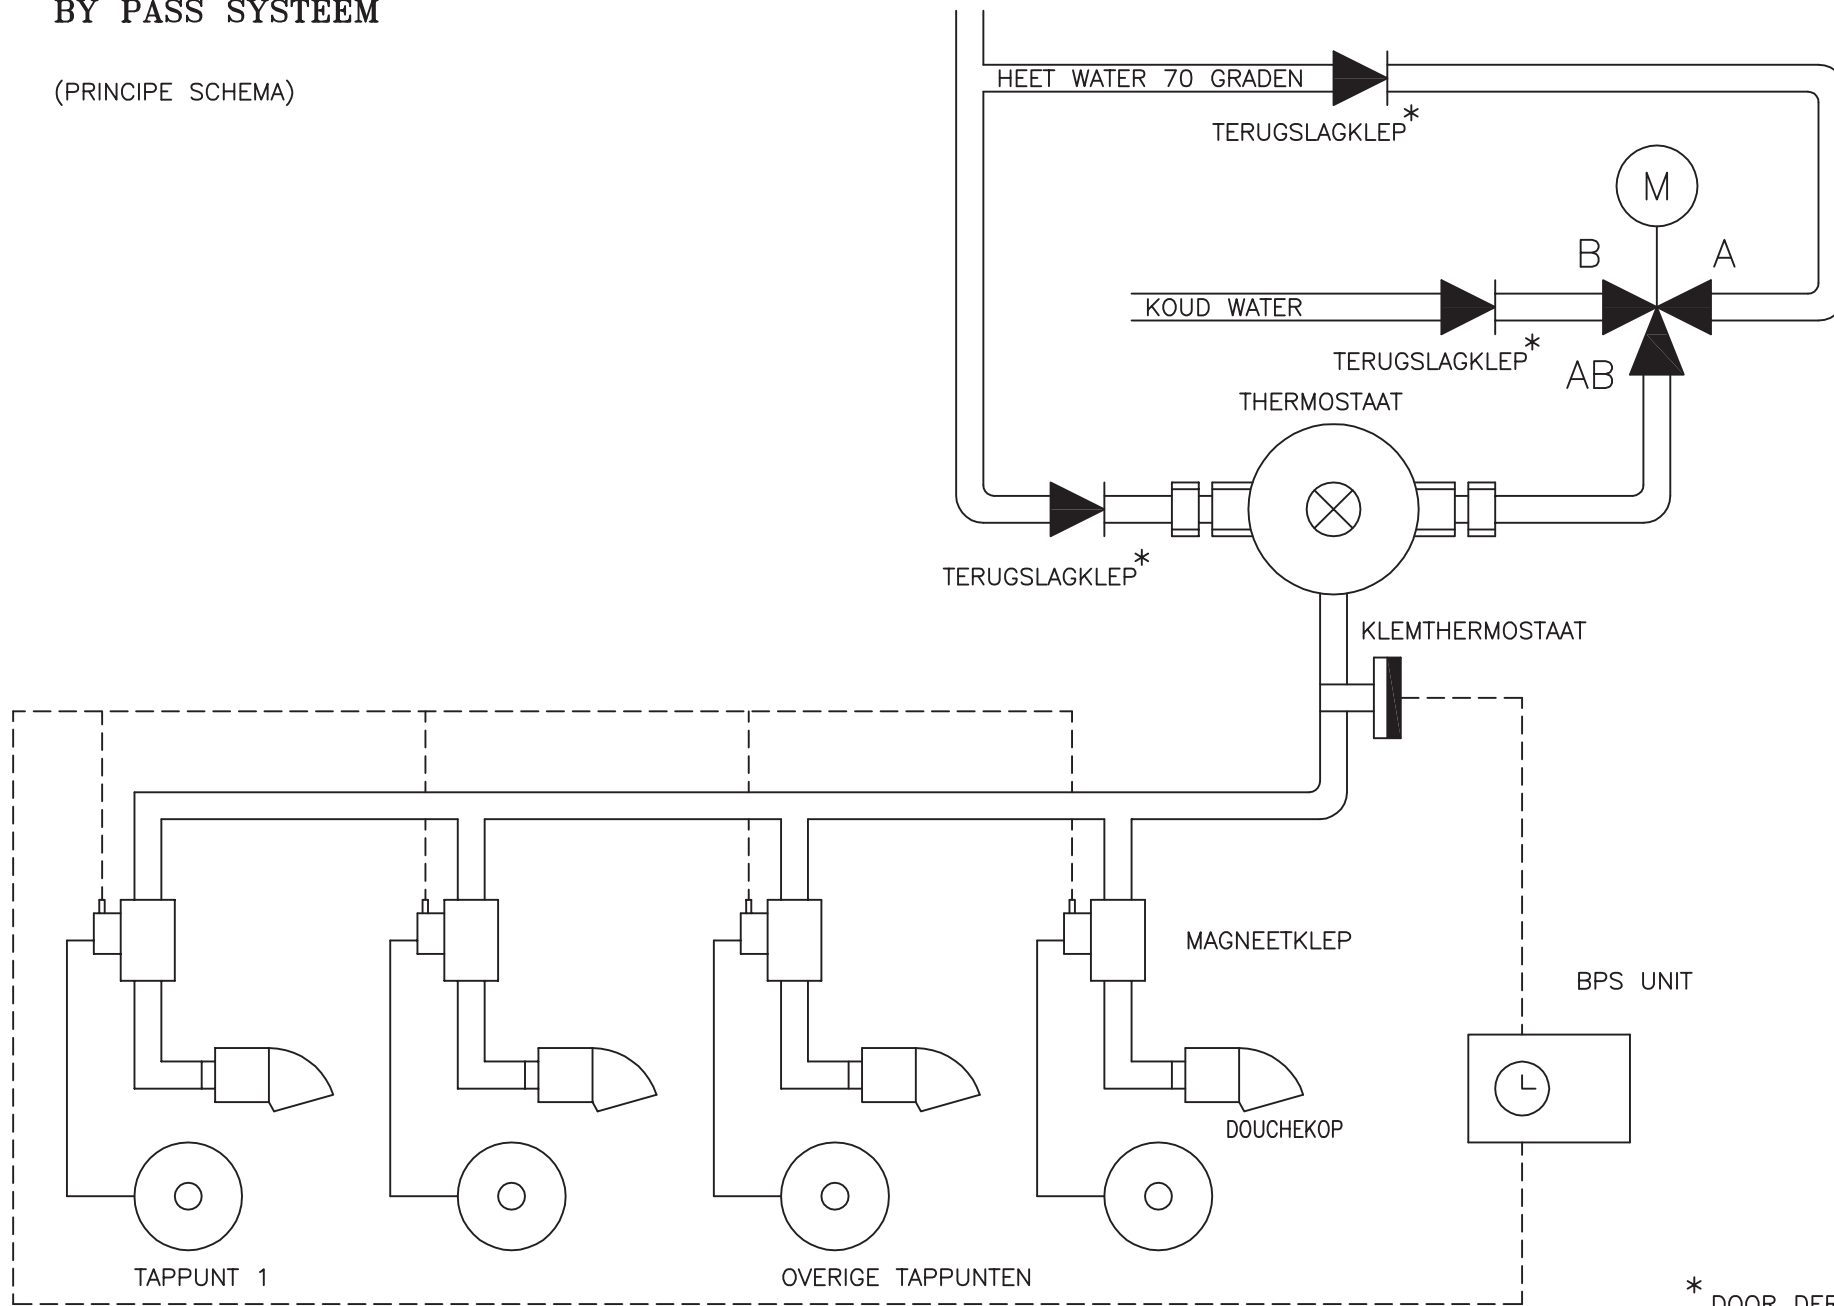

* DOOR DERDEN TE LEVEREN